




GROUND FLOOR

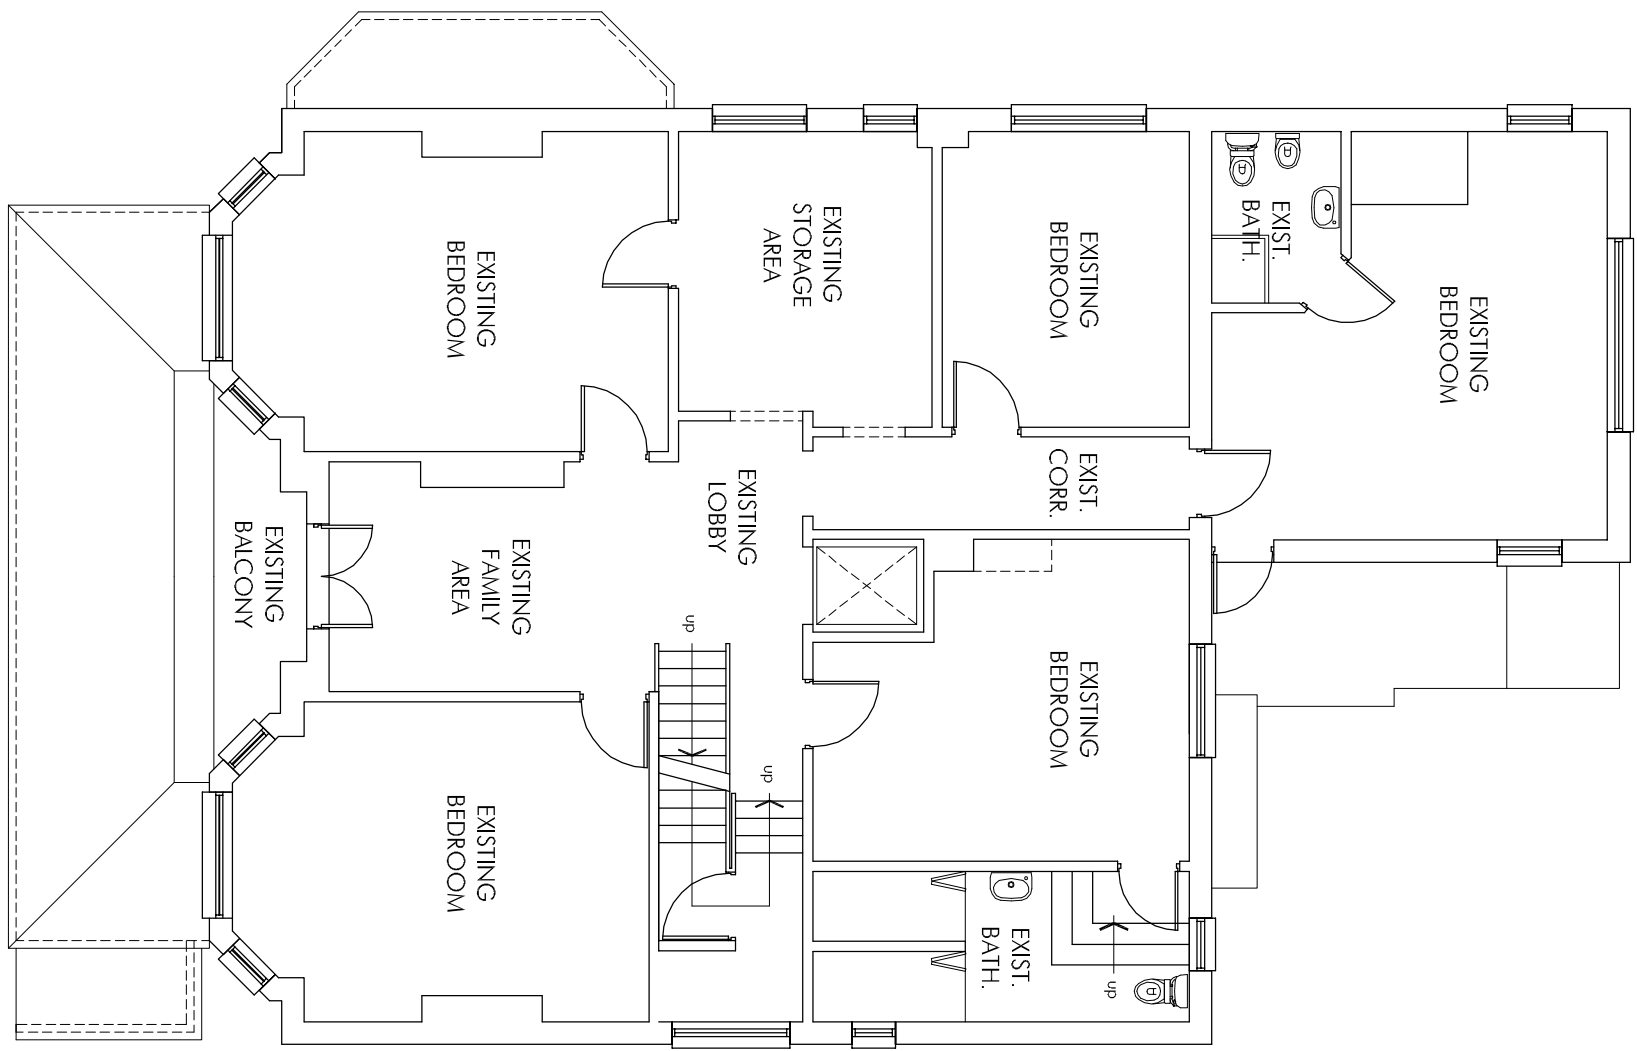

FIRST FLOOR

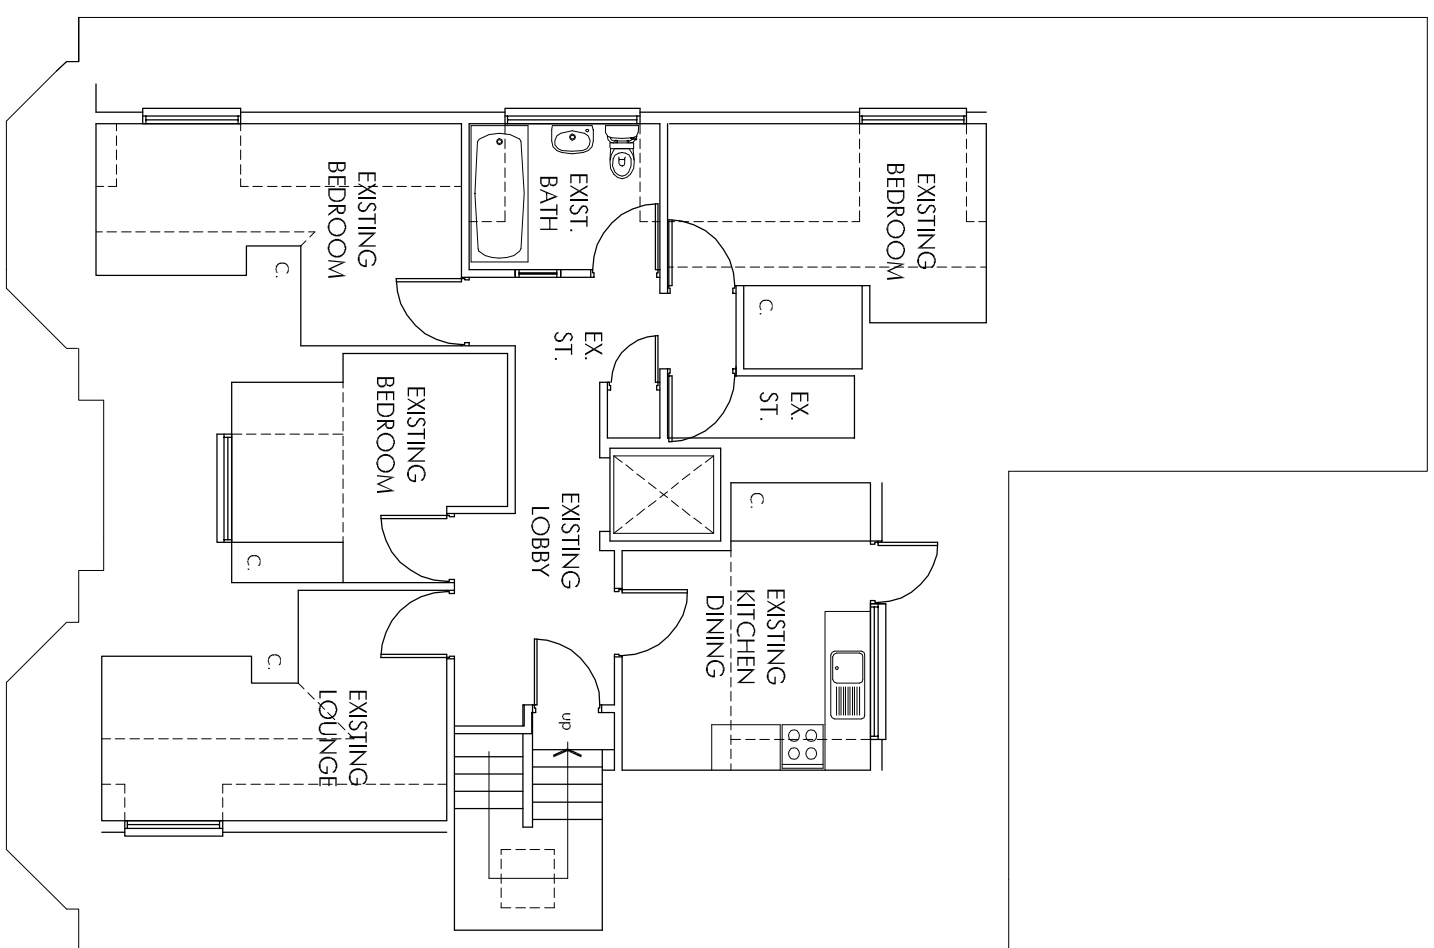

SECOND FLOOR

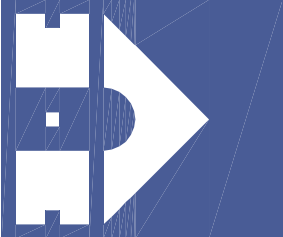

DRAWING NO. :
0704 (01) 01
DATE:
01.06.2007
SCALE :
1:100 @ A1

CLIENT :
MR. & MRS. D. HART
PROJECT :
ALTERATIONS TO EXISTING RESIDENCE : 291 CLIFTON DRIVE SOUTH LYTHAM ST. ANNES
TITLE :
WORKING DRAWING : EXISTING GROUND, FIRST & SECOND FLOOR PLANS

ANTHONY HART
DESIGN
LIMITED
23 LAMERTON ROAD
LYTHAM ST. ANNES
LANCASHIRE
FY8 1EW
01253 720551
07951 418818
ahd1.hart@anthonyhart.com

