
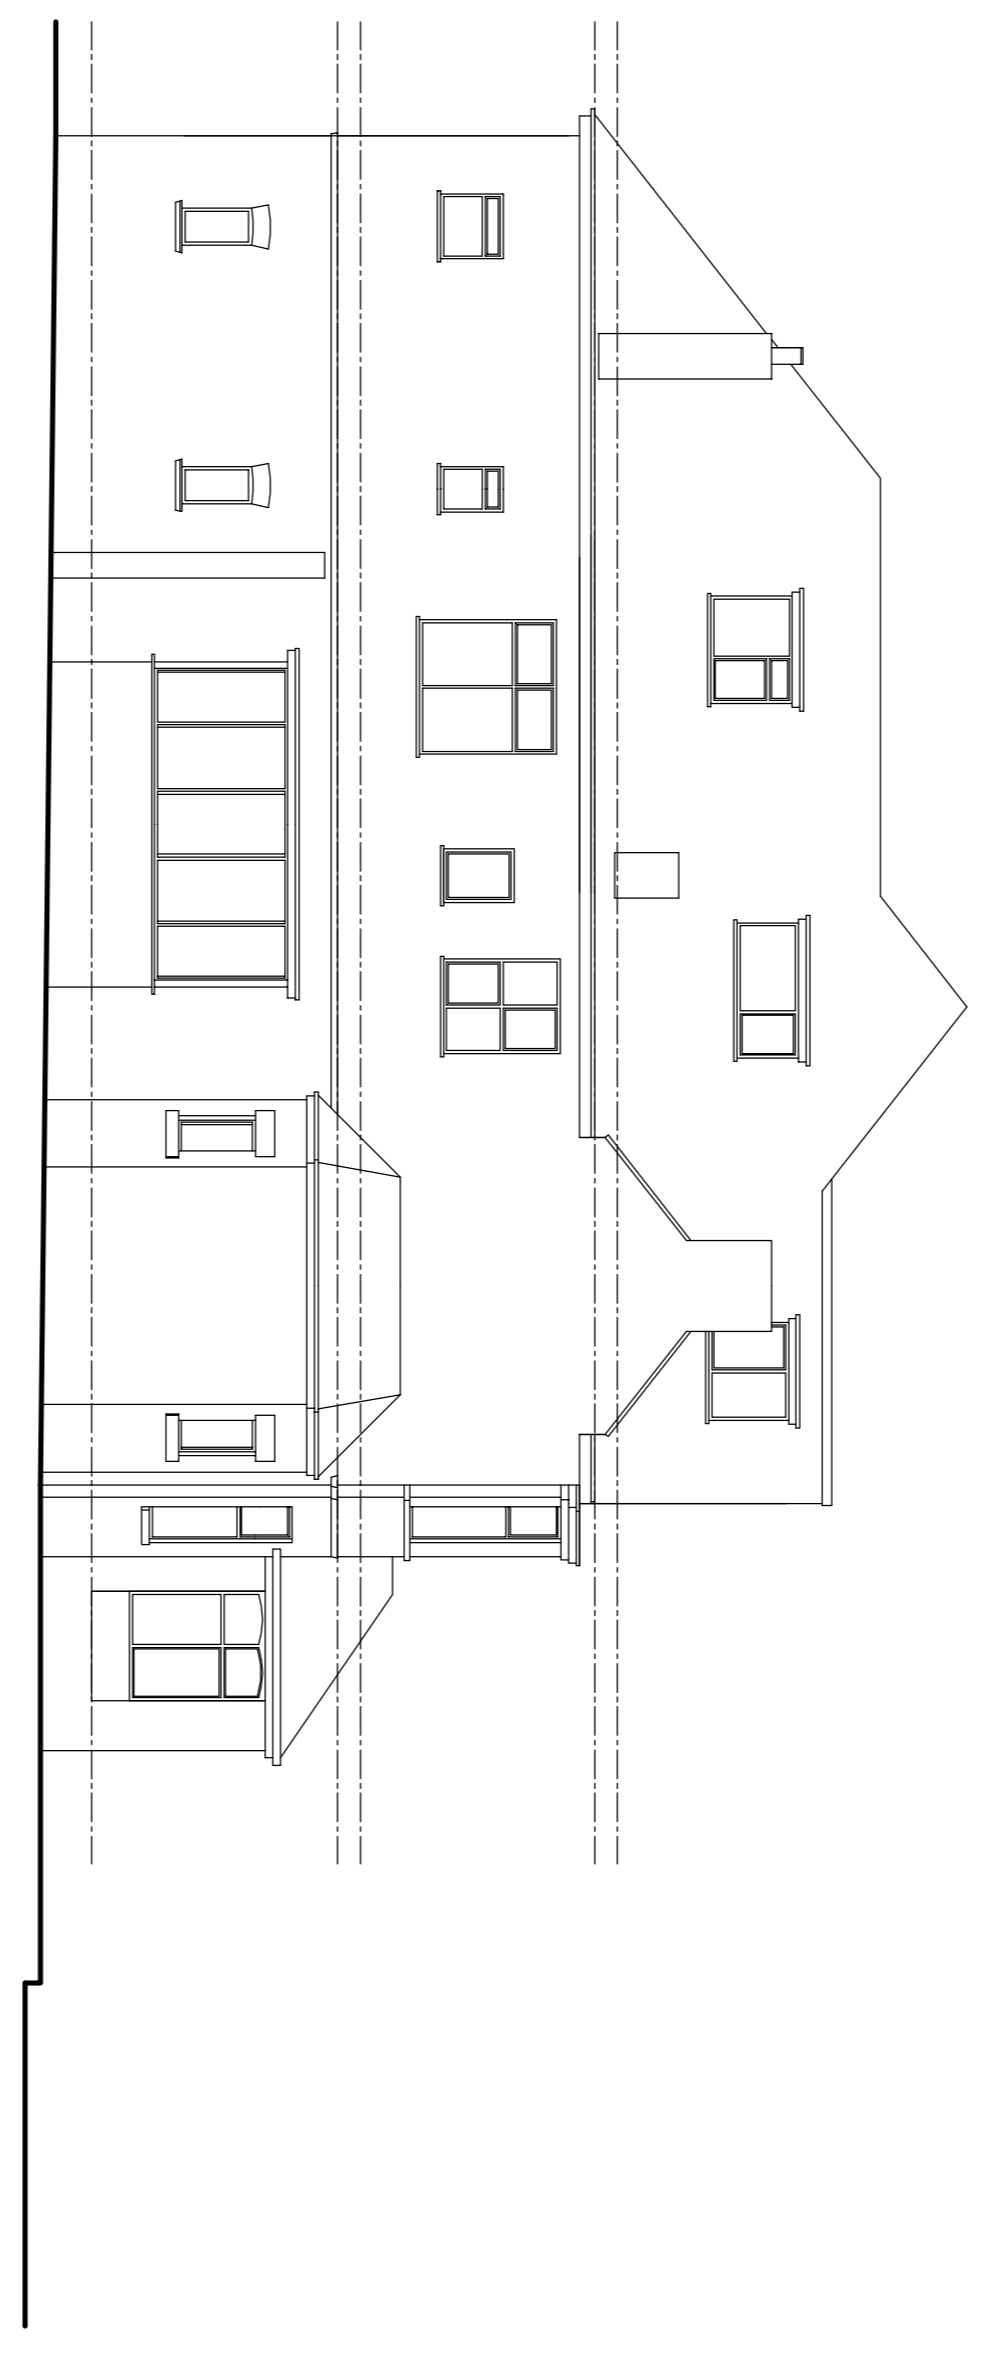



ANTHONY HART  
DESIGN  
LIMITED

23 LAMPTON ROAD  
LYTHAM ST. ANNES  
LANCASHIRE  
FY8 1EW  
01253 720551  
07951 418818  
ahd.hart@anthonyhart.com


DRAWING NO. : <b>0704 (01) 02</b>	CLIENT : <b>MR. &amp; MRS. D. HART</b>
DATE : <b>01.06.2007</b>	PROJECT : <b>ALTERATIONS TO EXISTING RESIDENCE : 291 CLIFTON DRIVE SOUTH LYTHAM ST. ANNES</b>
SCALE : <b>1:100 @ A1</b>	TITLE : <b>WORKING DRAWING : EXISTING ELEVATIONS</b>

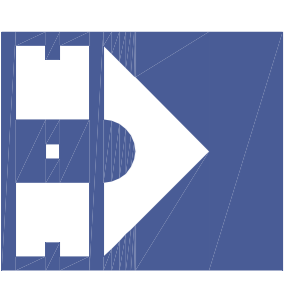


NORTH-WEST ELEVATION

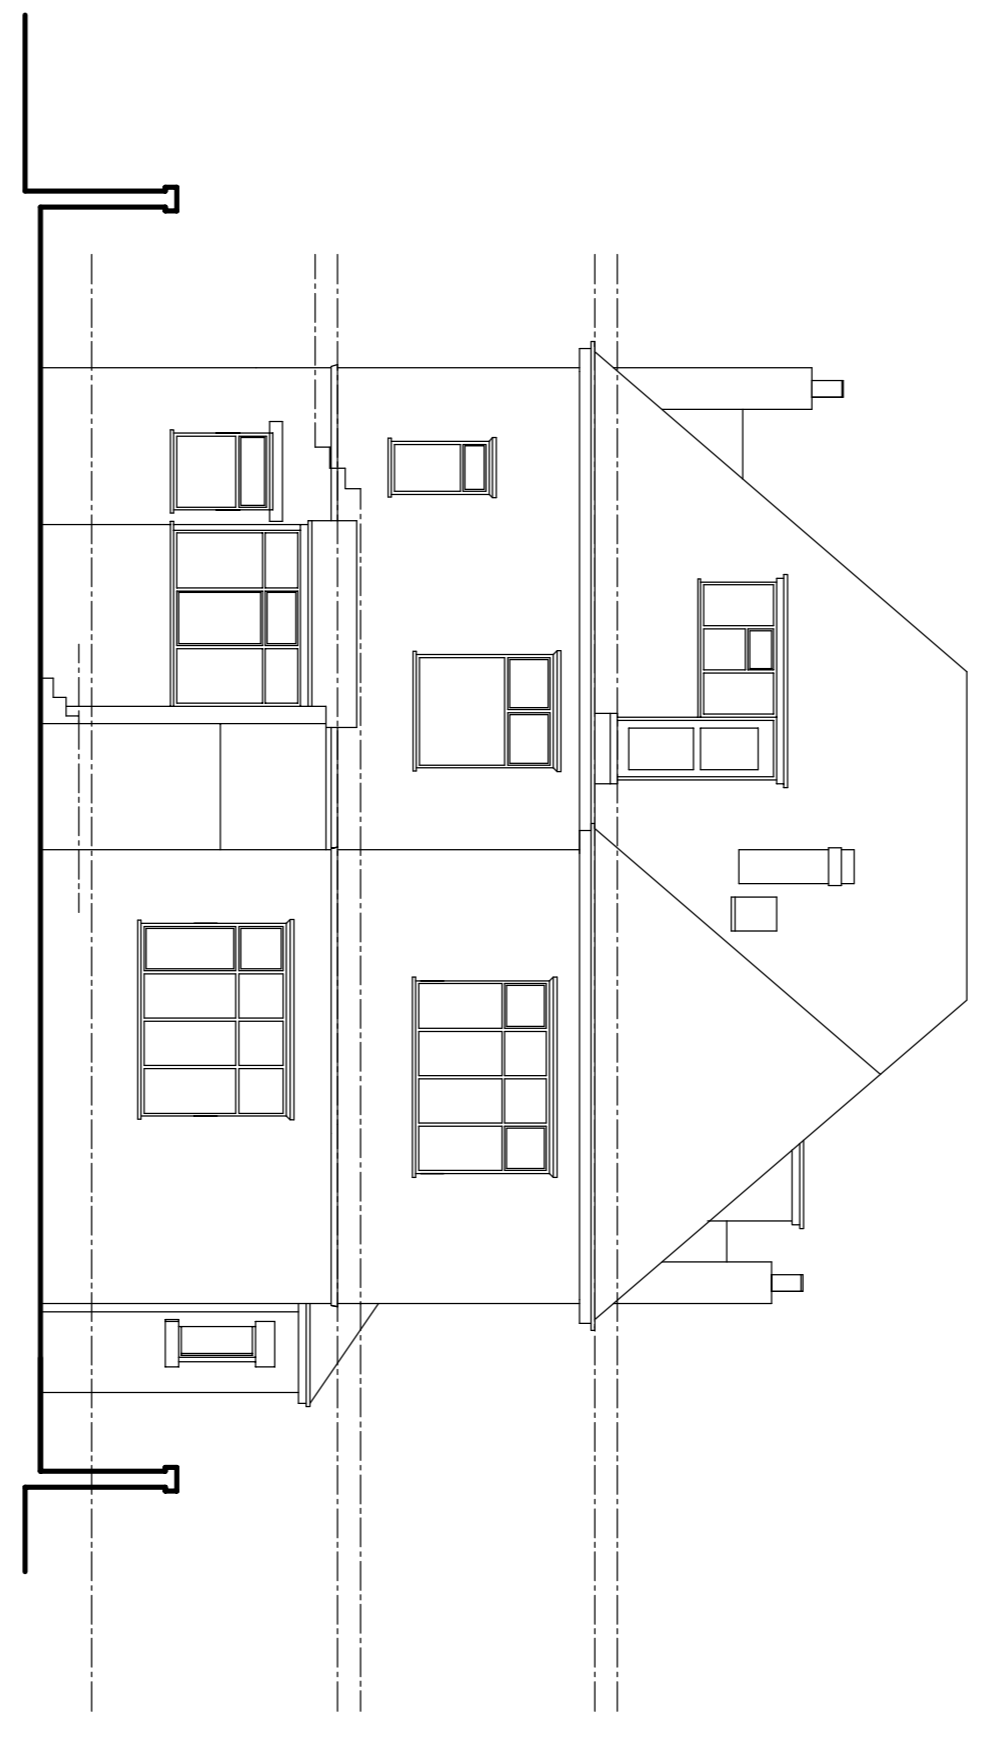

NORTH-EAST ELEVATION

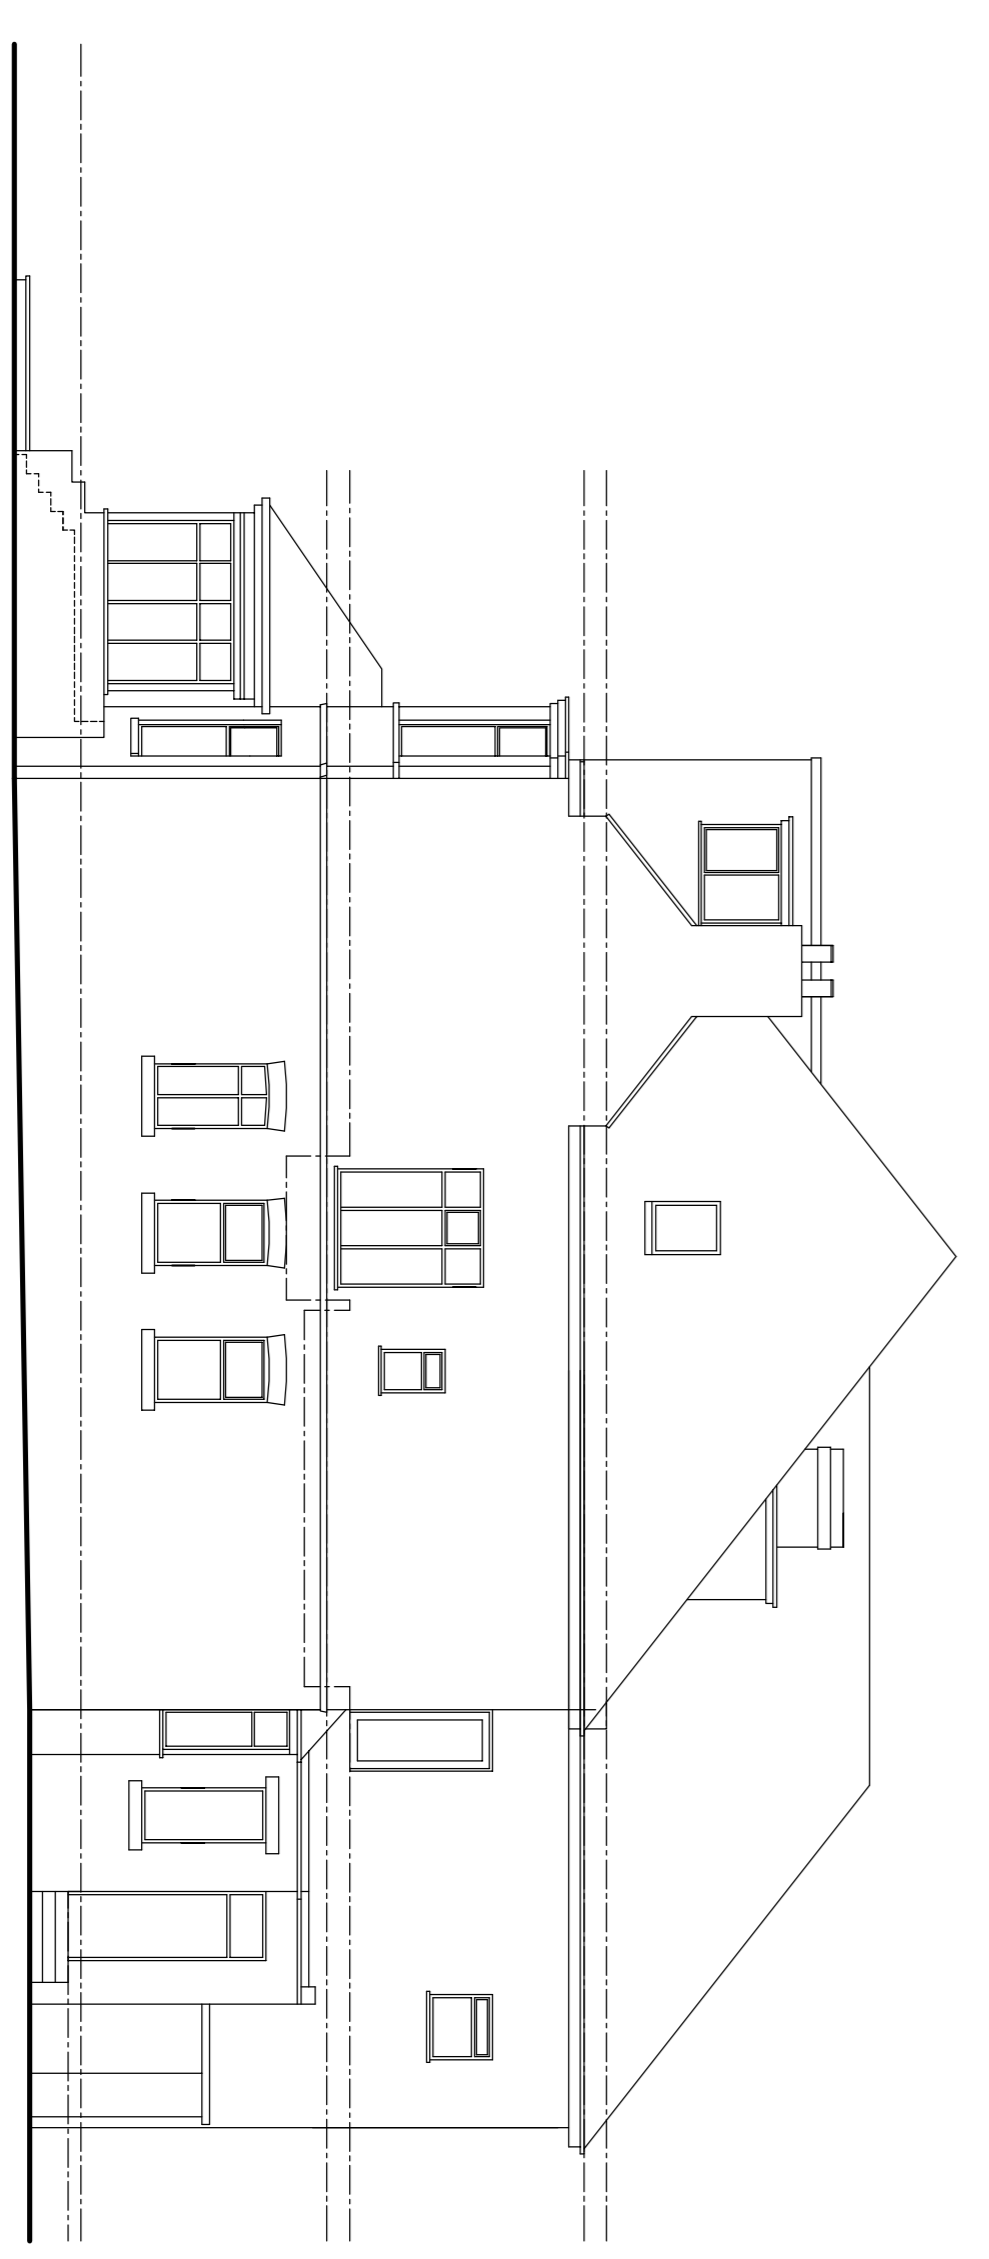

SOUTH-EAST ELEVATION

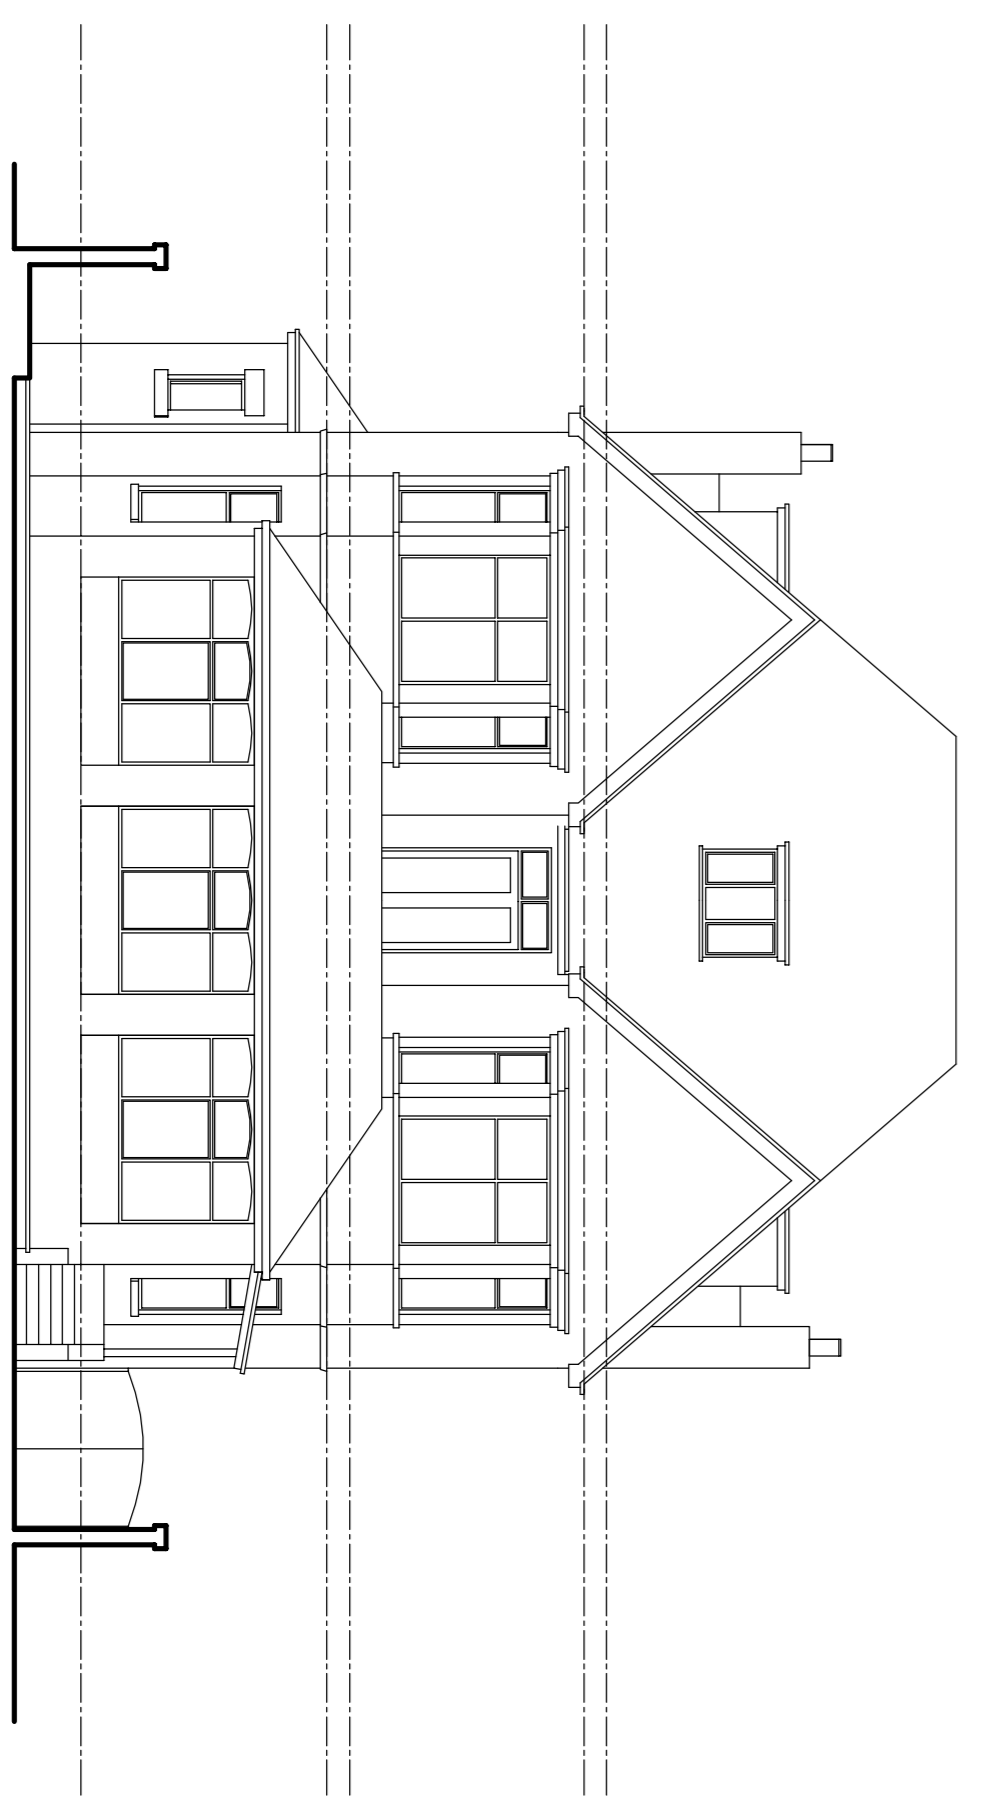

SOUTH-WEST ELEVATION