

ANTHONY HART  
DESIGN  
LIMITED



23 LAMERTON ROAD  
LYTHAM ST. ANNES  
LANCASHIRE

01253 720551  
07951 418818  
ahd1@anthonyhart.com


01253 720551  
07951 418818  
ahd1@anthonyhart.com

CLIENT : MR. & MRS. D. HART  
PROJECT : ALTERATIONS TO EXISTING RESIDENCE : 291 CLIFTON DRIVE SOUTH LYTHAM ST. ANNES  
TITLE : WORKING DRAWING : PROPOSED ELEVATIONS & SECTION A-A


DRAWING NO. : 0704 (02) 04  
DATE : 16.07.2007  
SCALE : 1:100 @ A1

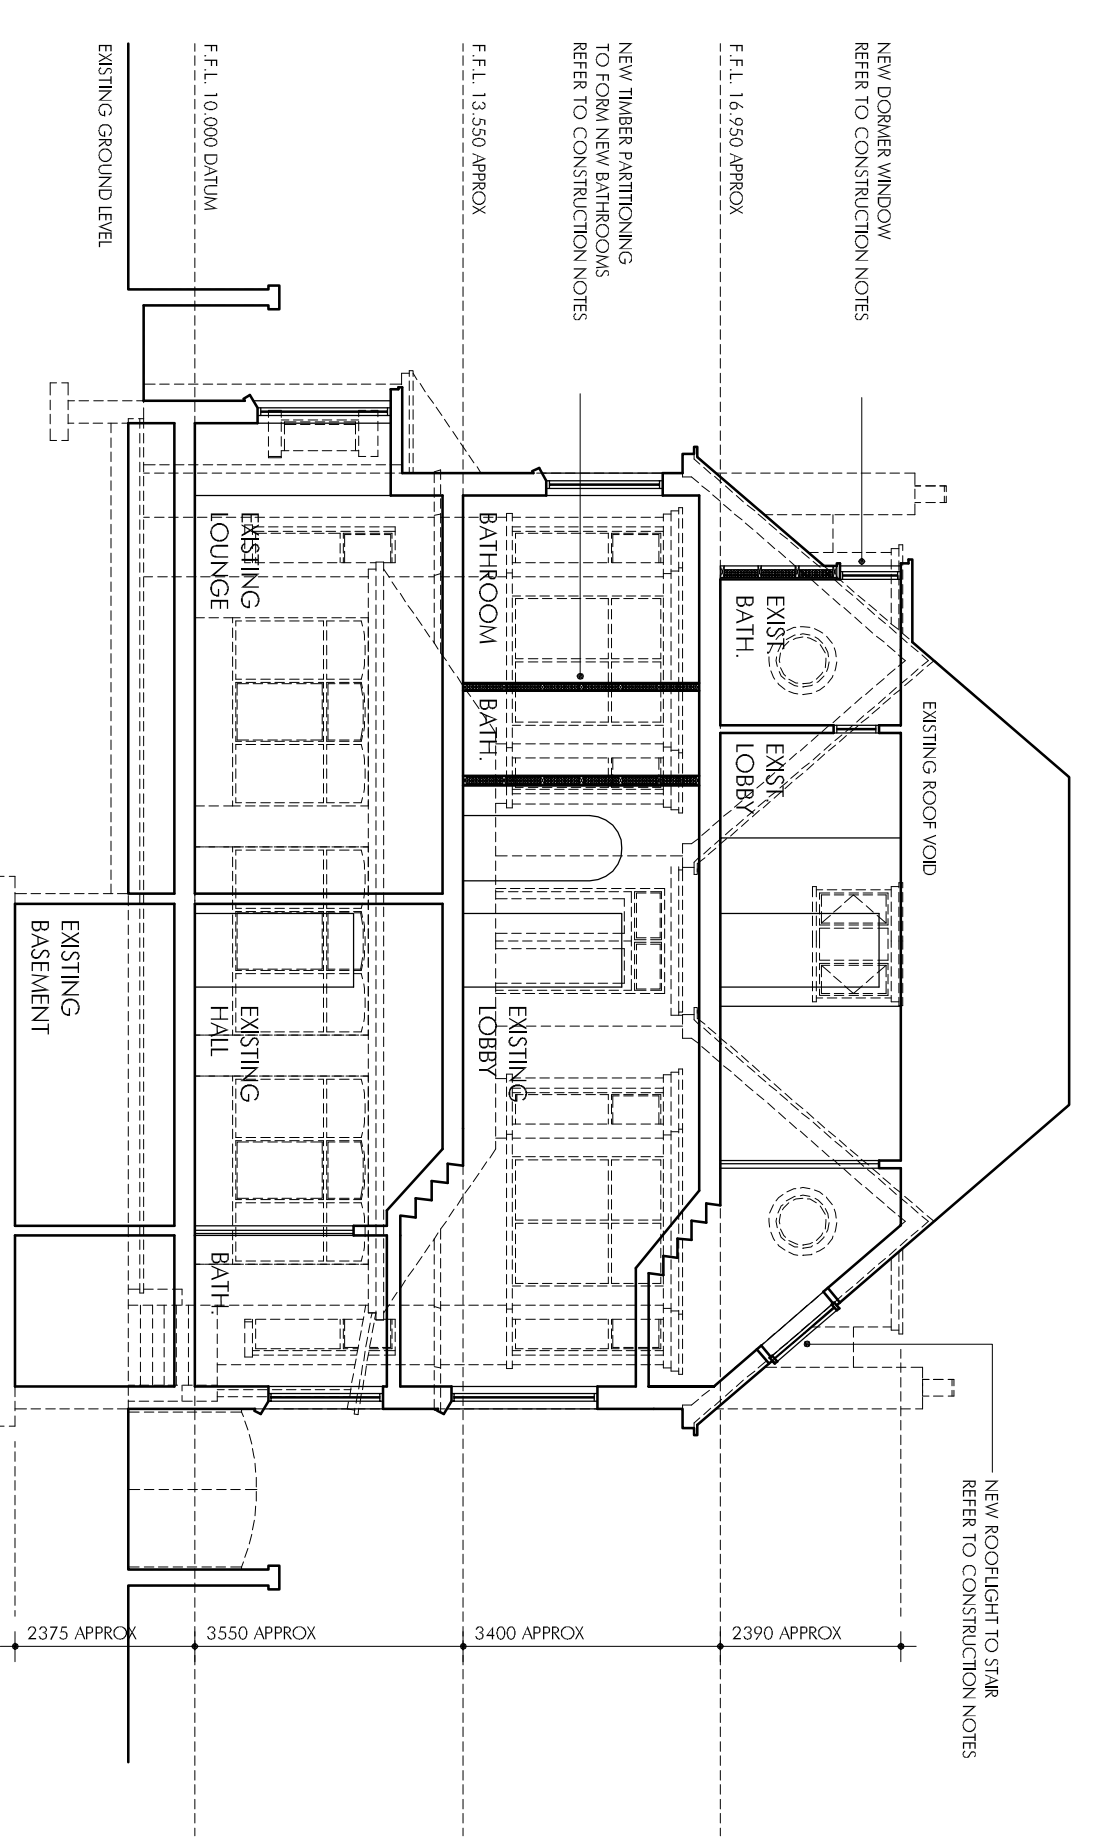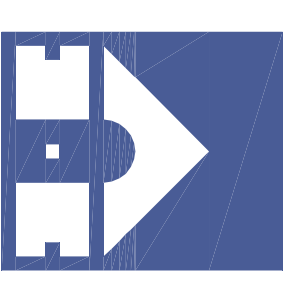


SECTION A-A

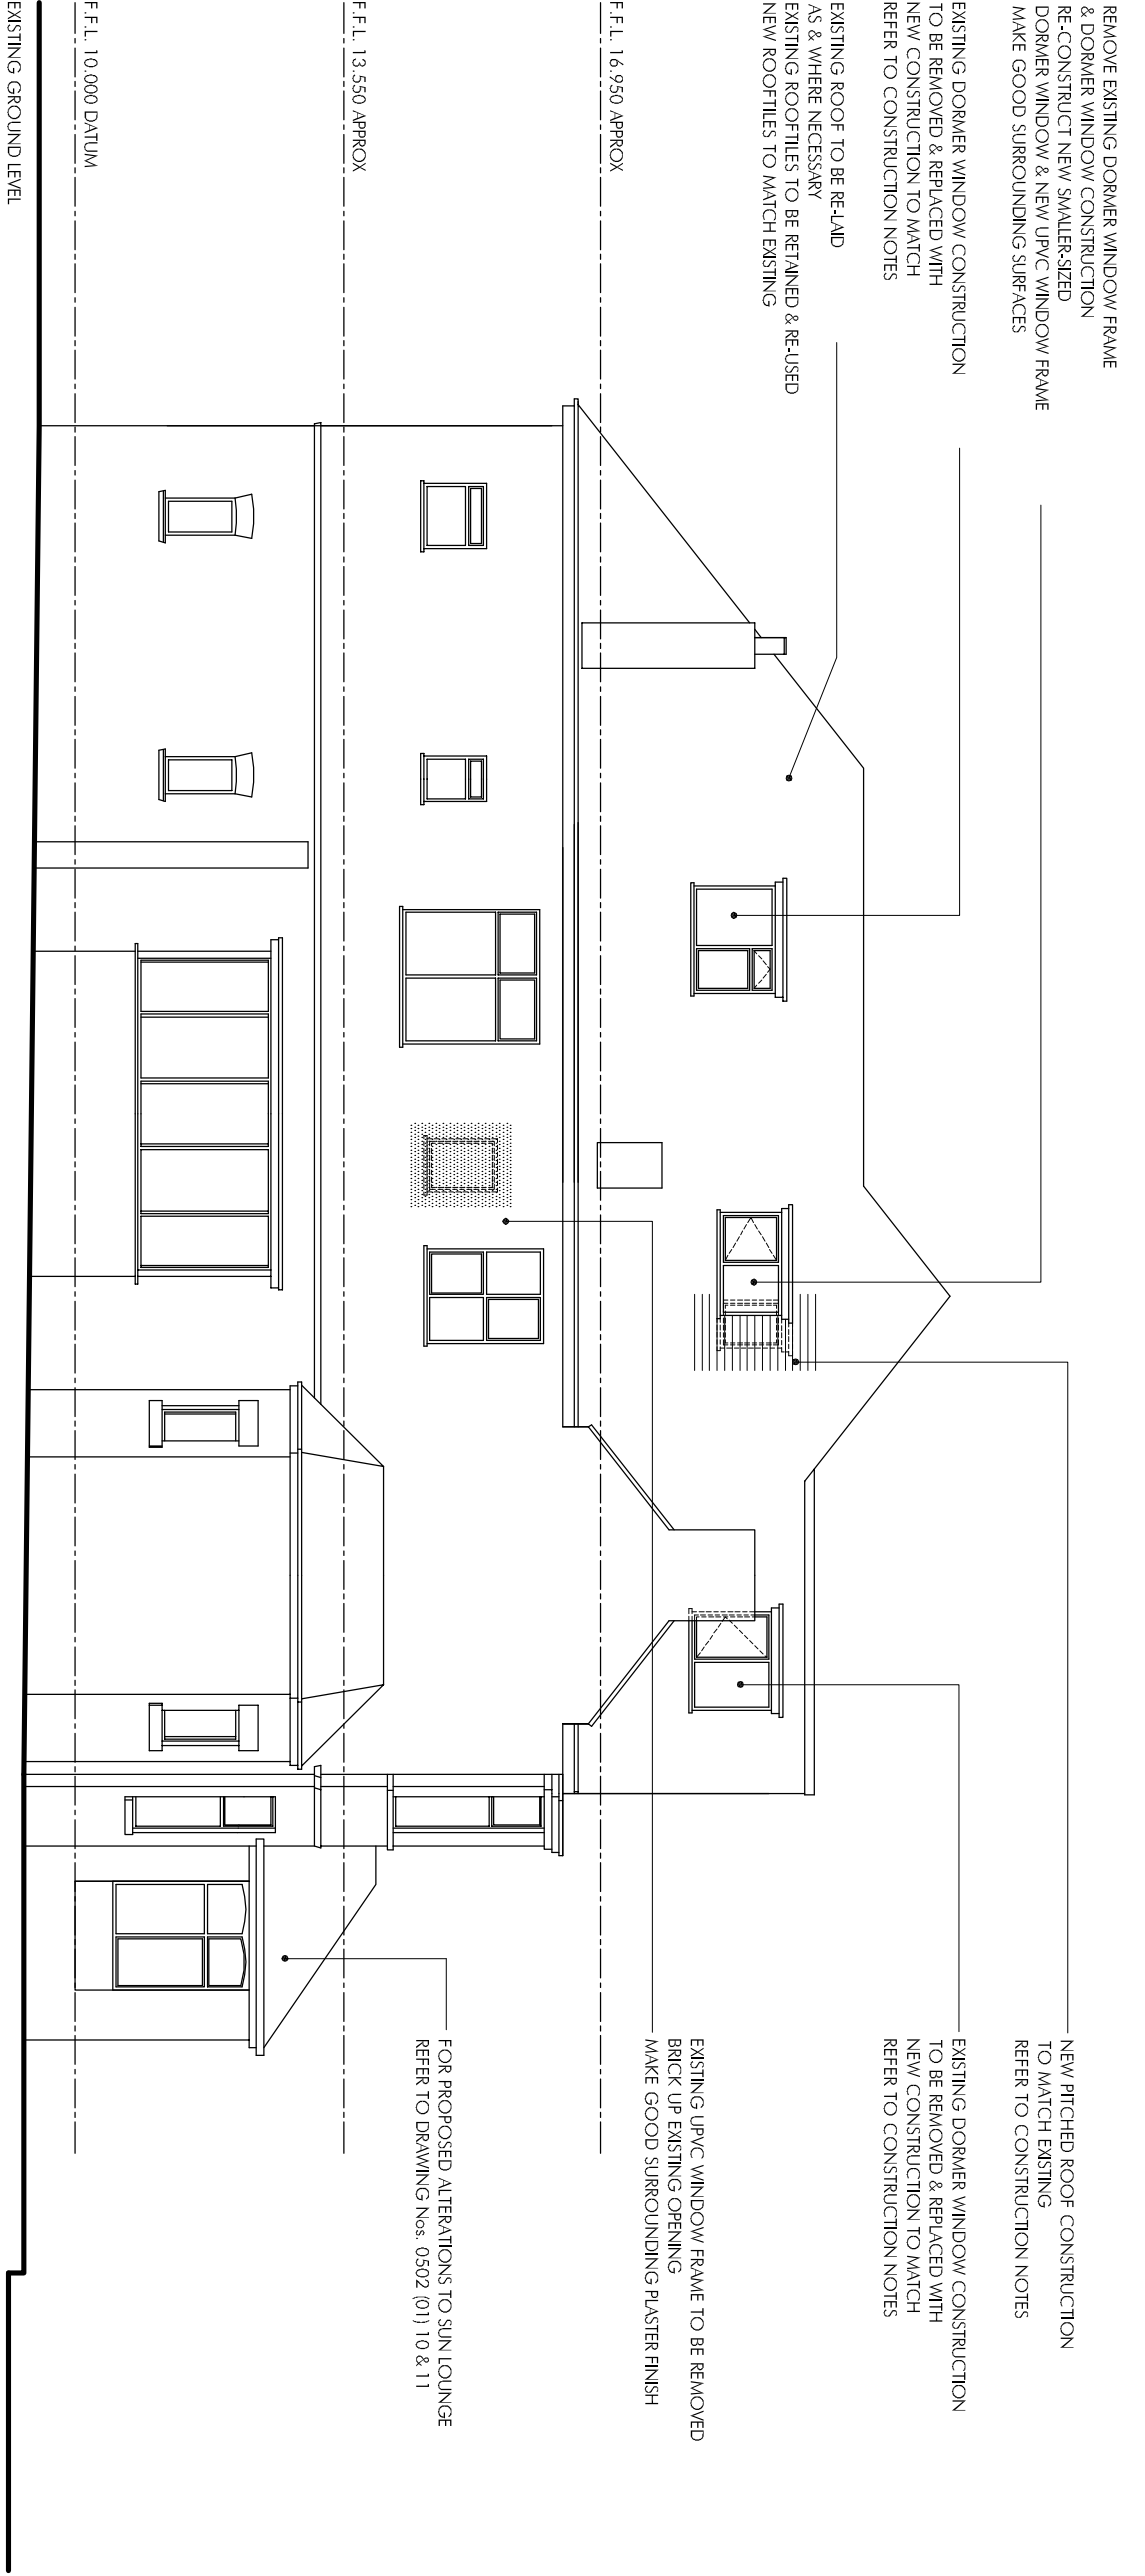


NORTH - WEST ELEVATION

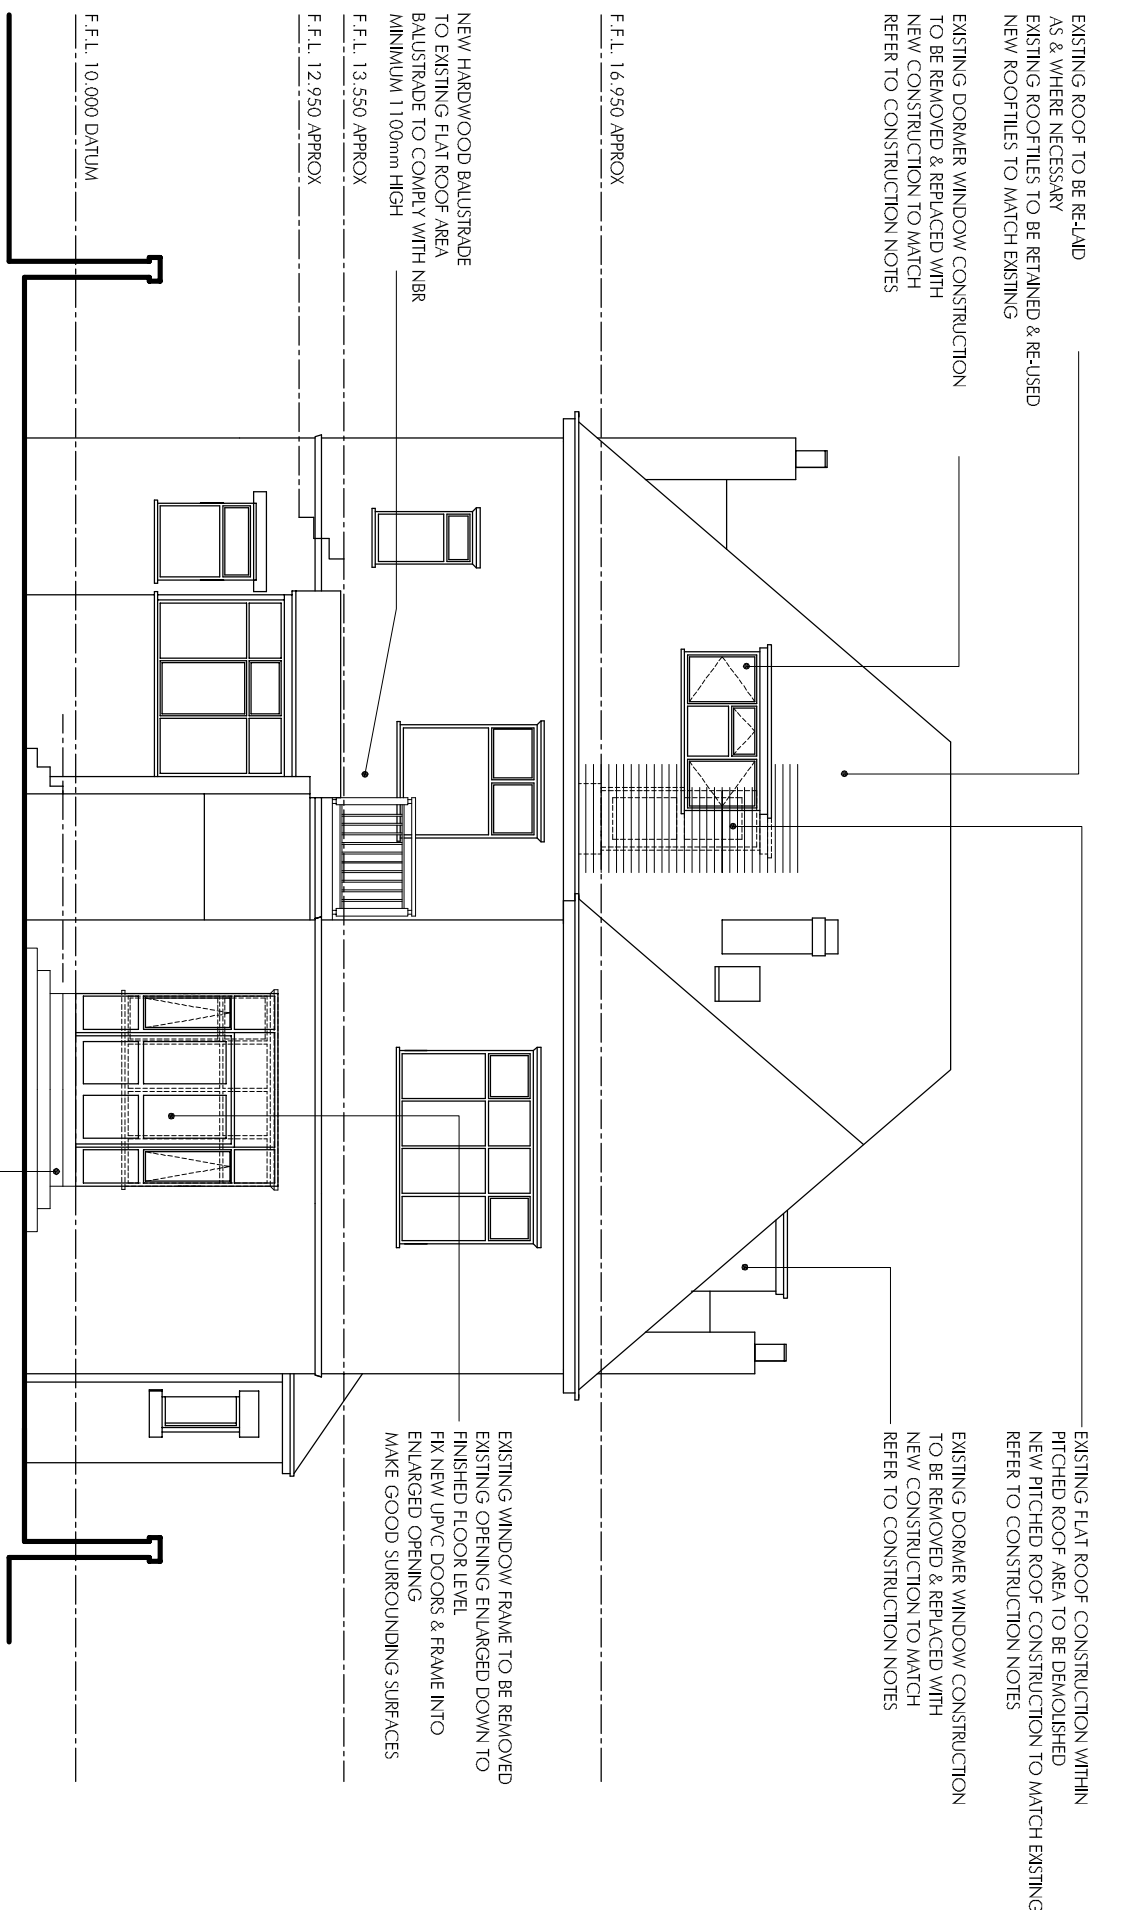

NORTH - EAST ELEVATION

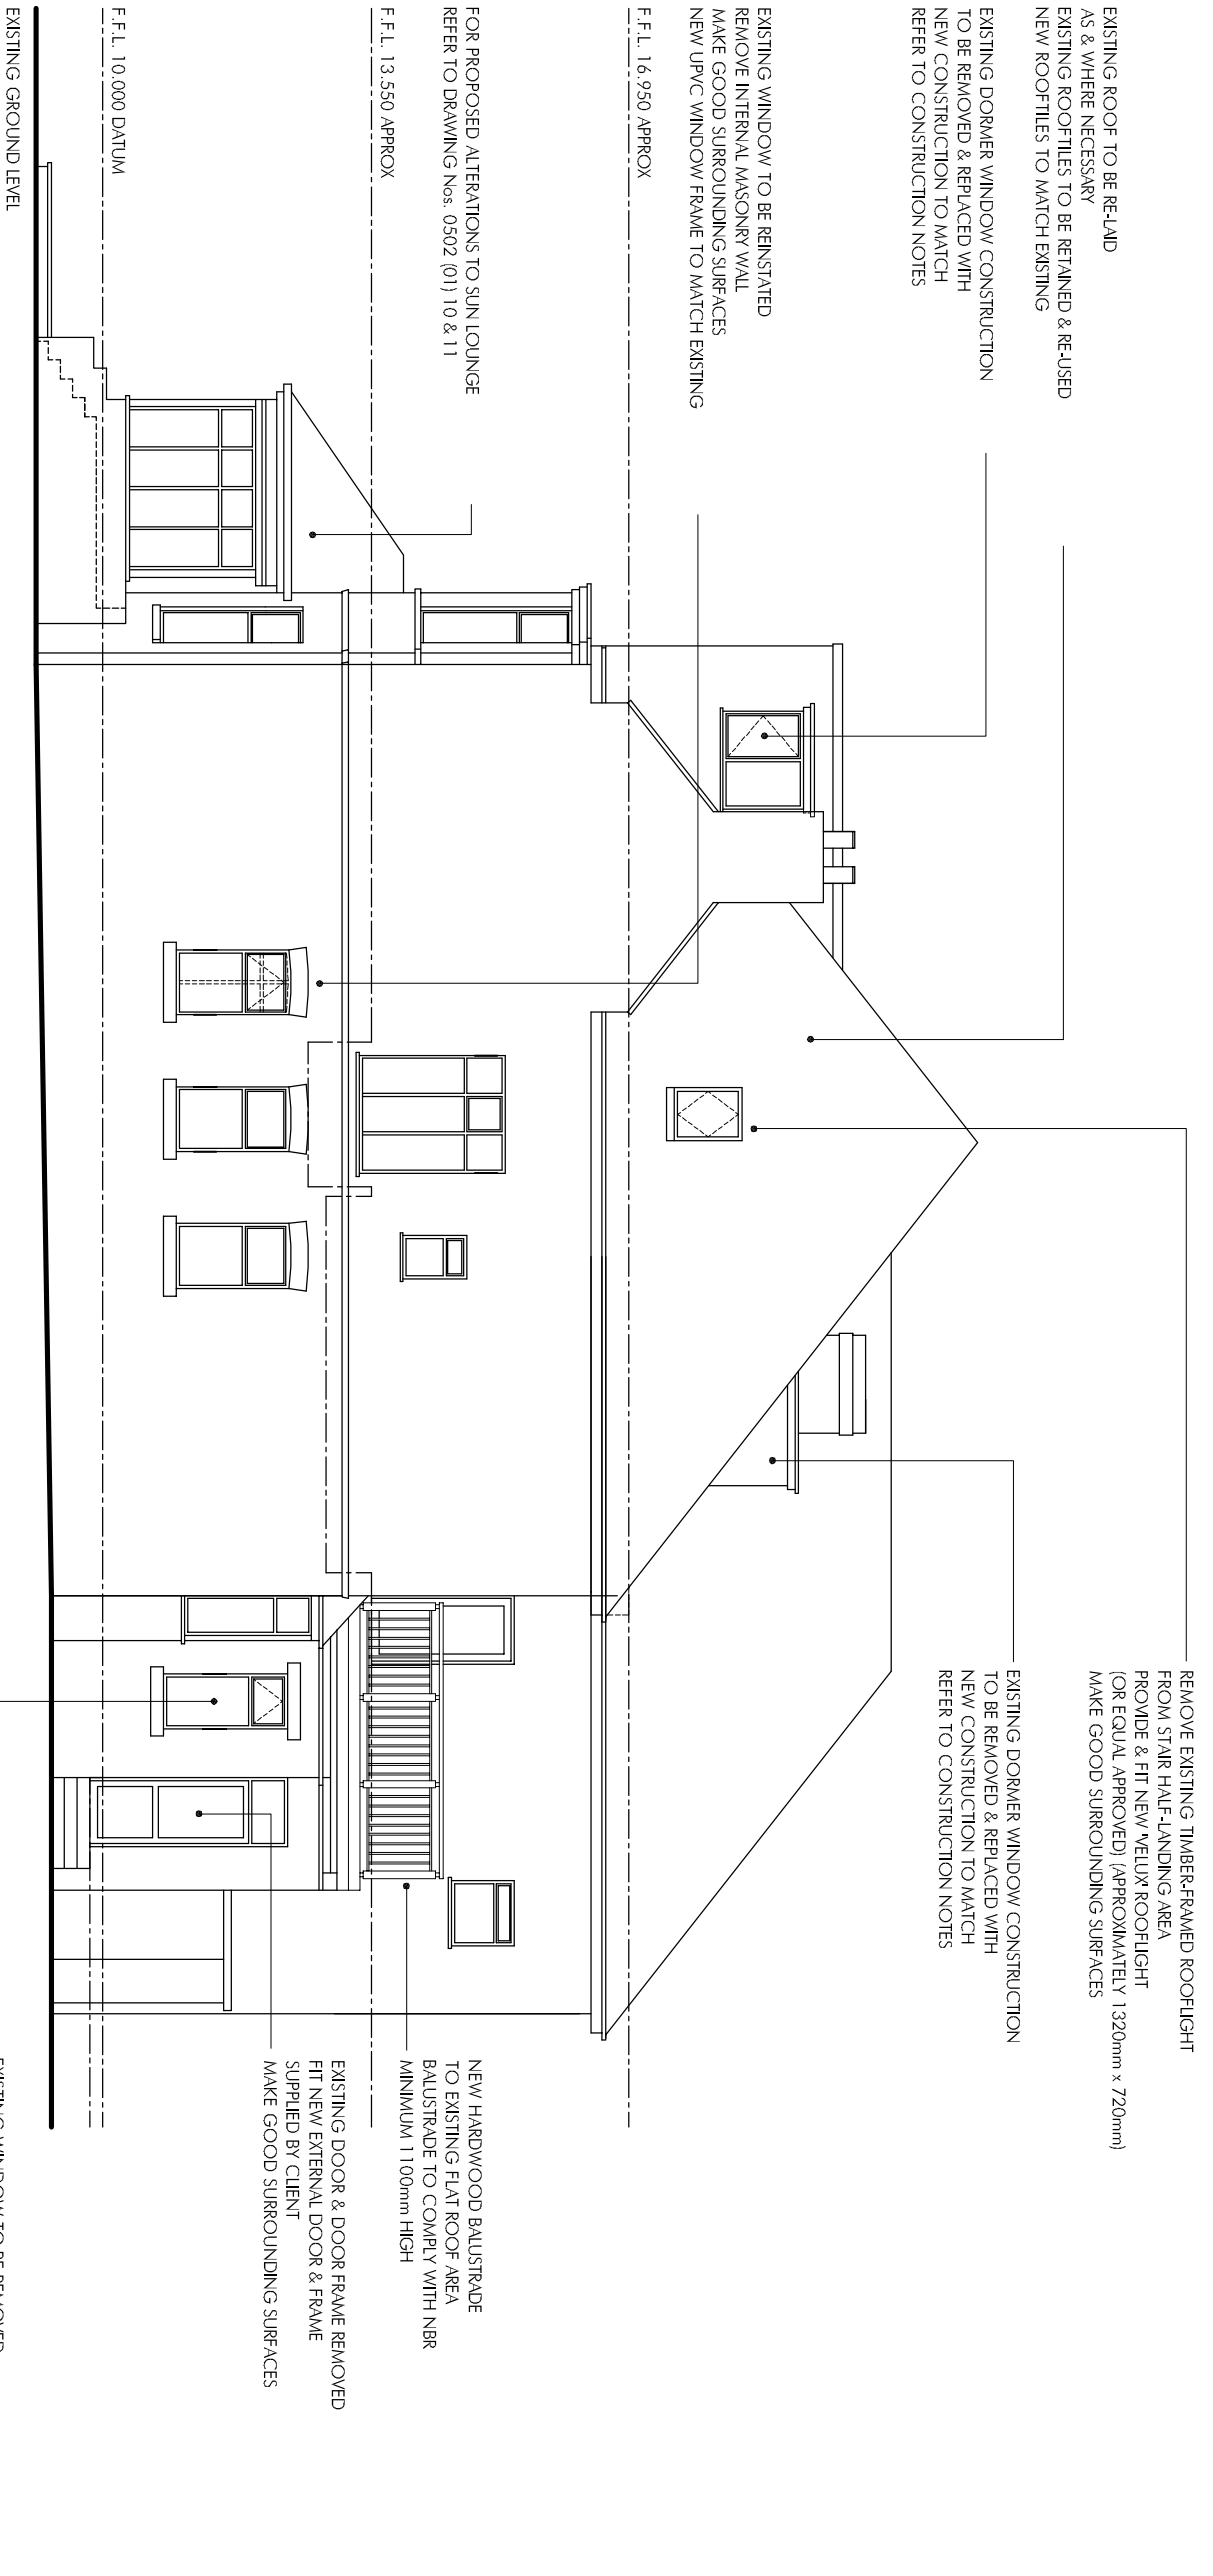

SOUTH - EAST ELEVATION

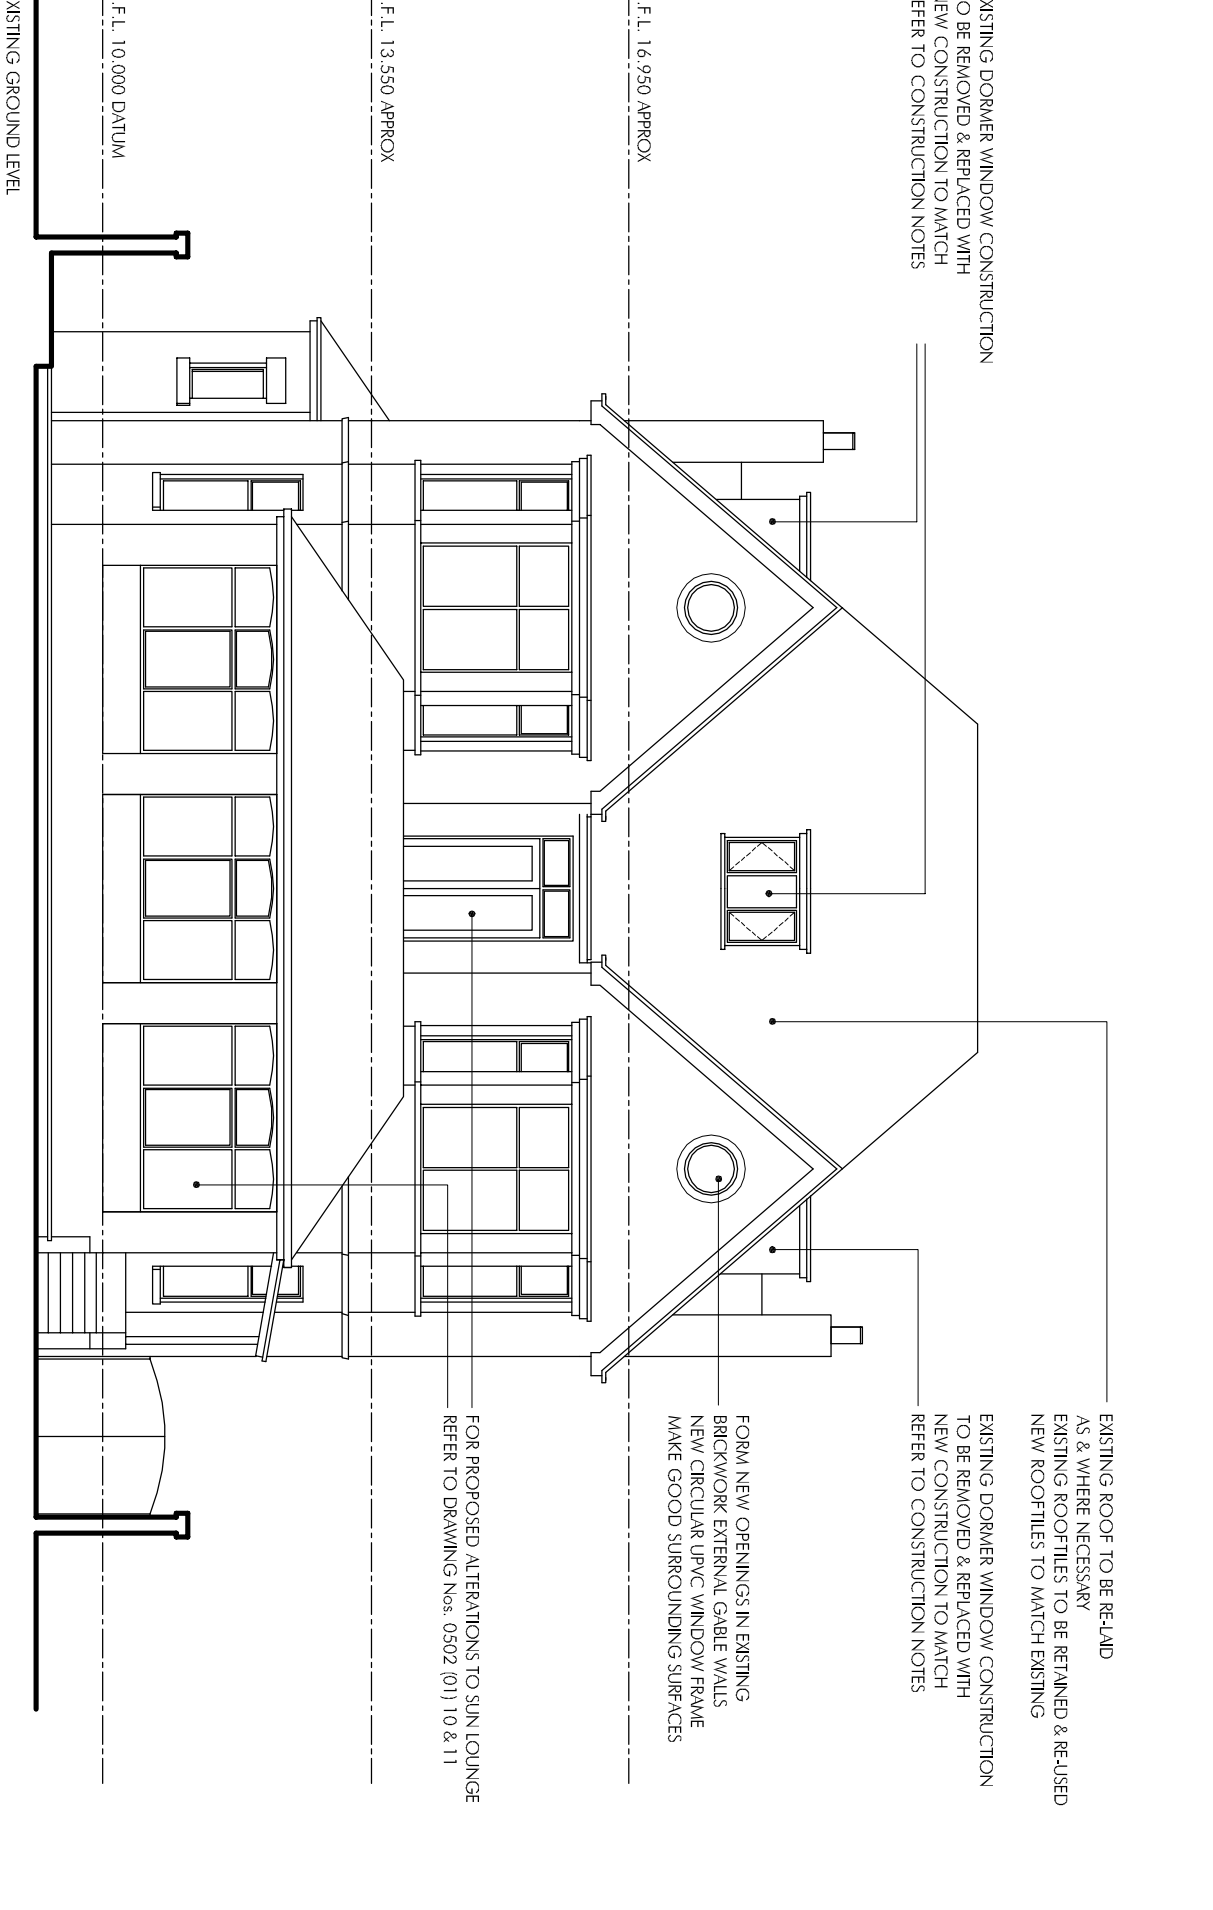

SOUTH - WEST ELEVATION